


408021P

W12.2mxL24.4mxH6.4m

-- 9 groups Arches, Arch distance
3050mm. Arches 60x1.5mm

-- 9 groups Purlins, 60x1.5mm

Unit:mm

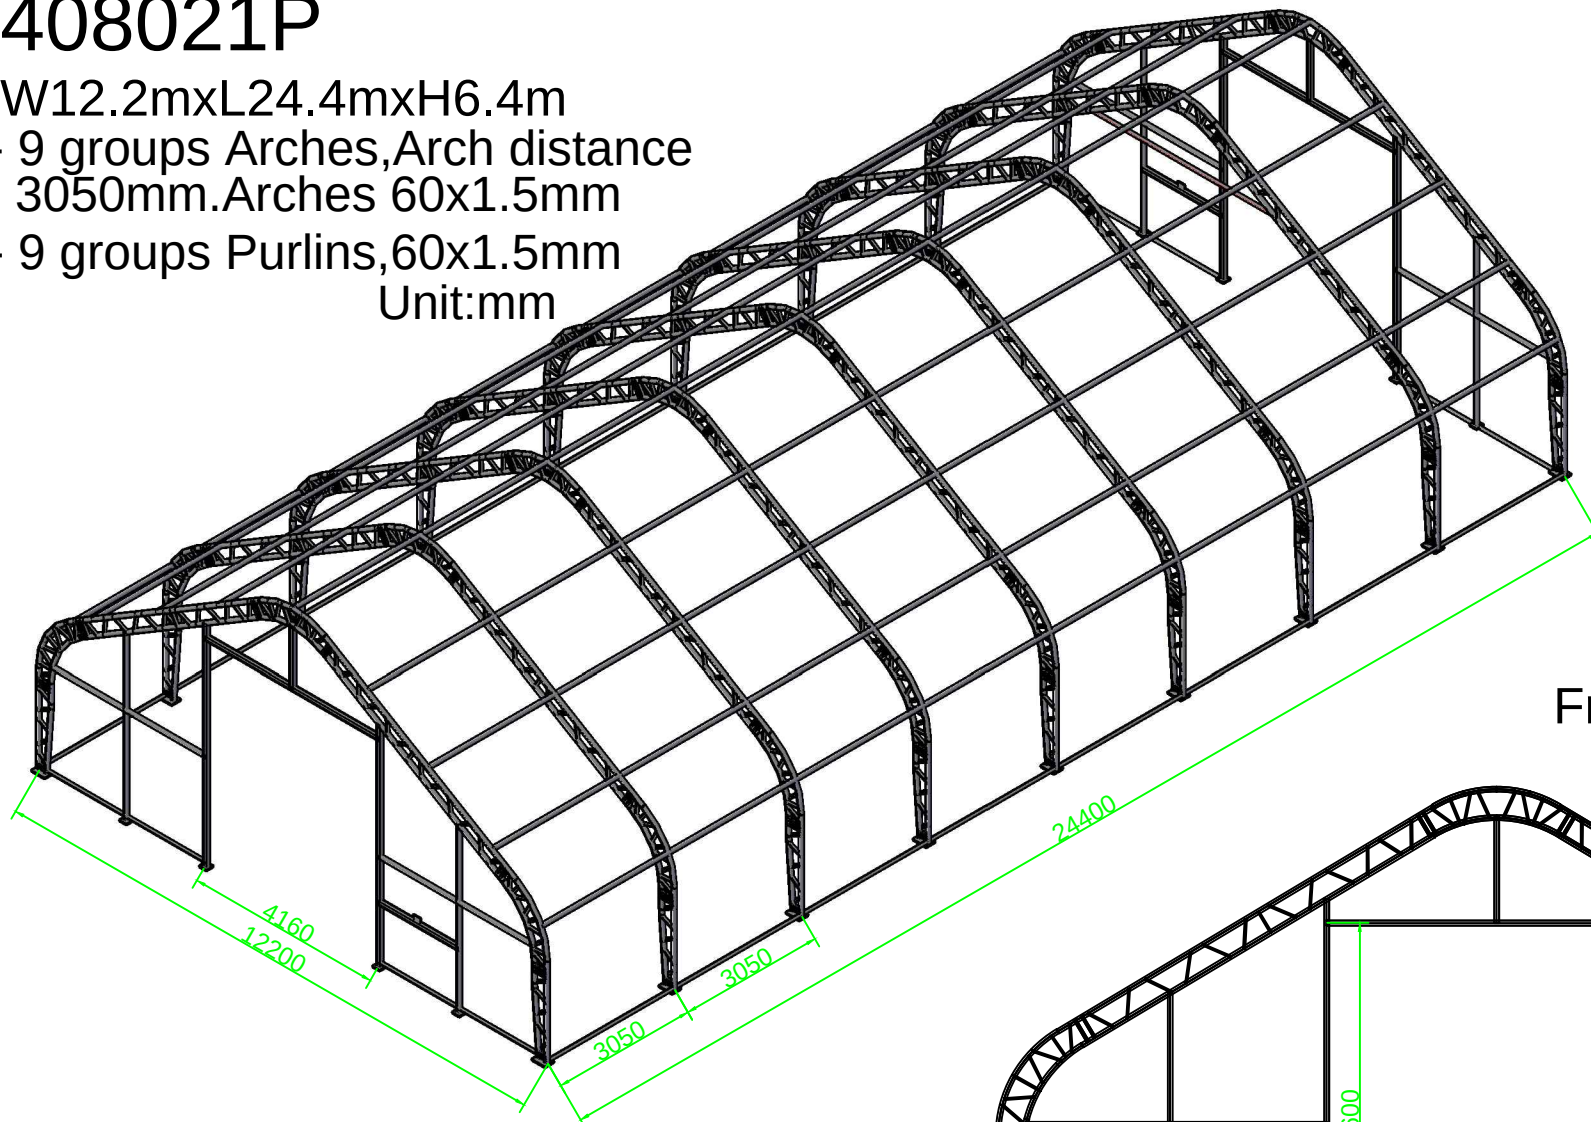

Frame Sketch

Front elevation

